

DRILL HOLES

DRILL HOLES

DRILL HOLES


BORDER REV. DATE: June 1, 2004

MD 185 IS CONSIDERED TO RUN
IN A NORTH-SOUTH DIRECTION

EQUIPMENT LIST

B. EQUIPMENT TO BE FURNISHED AND INSTALLED BY THE CONTRACTOR

CAT NO.	DESCRIPTION	QUANTITY
822002	12-PAIR INTERCONNECT CABLE (UNDERGROUND)	125 LF
833060	3" PVC (SCHEDULE 80) RISER	10 LF
800000	Disconnect, pullback and reroute 12 pair interconnect cable.	320 LF

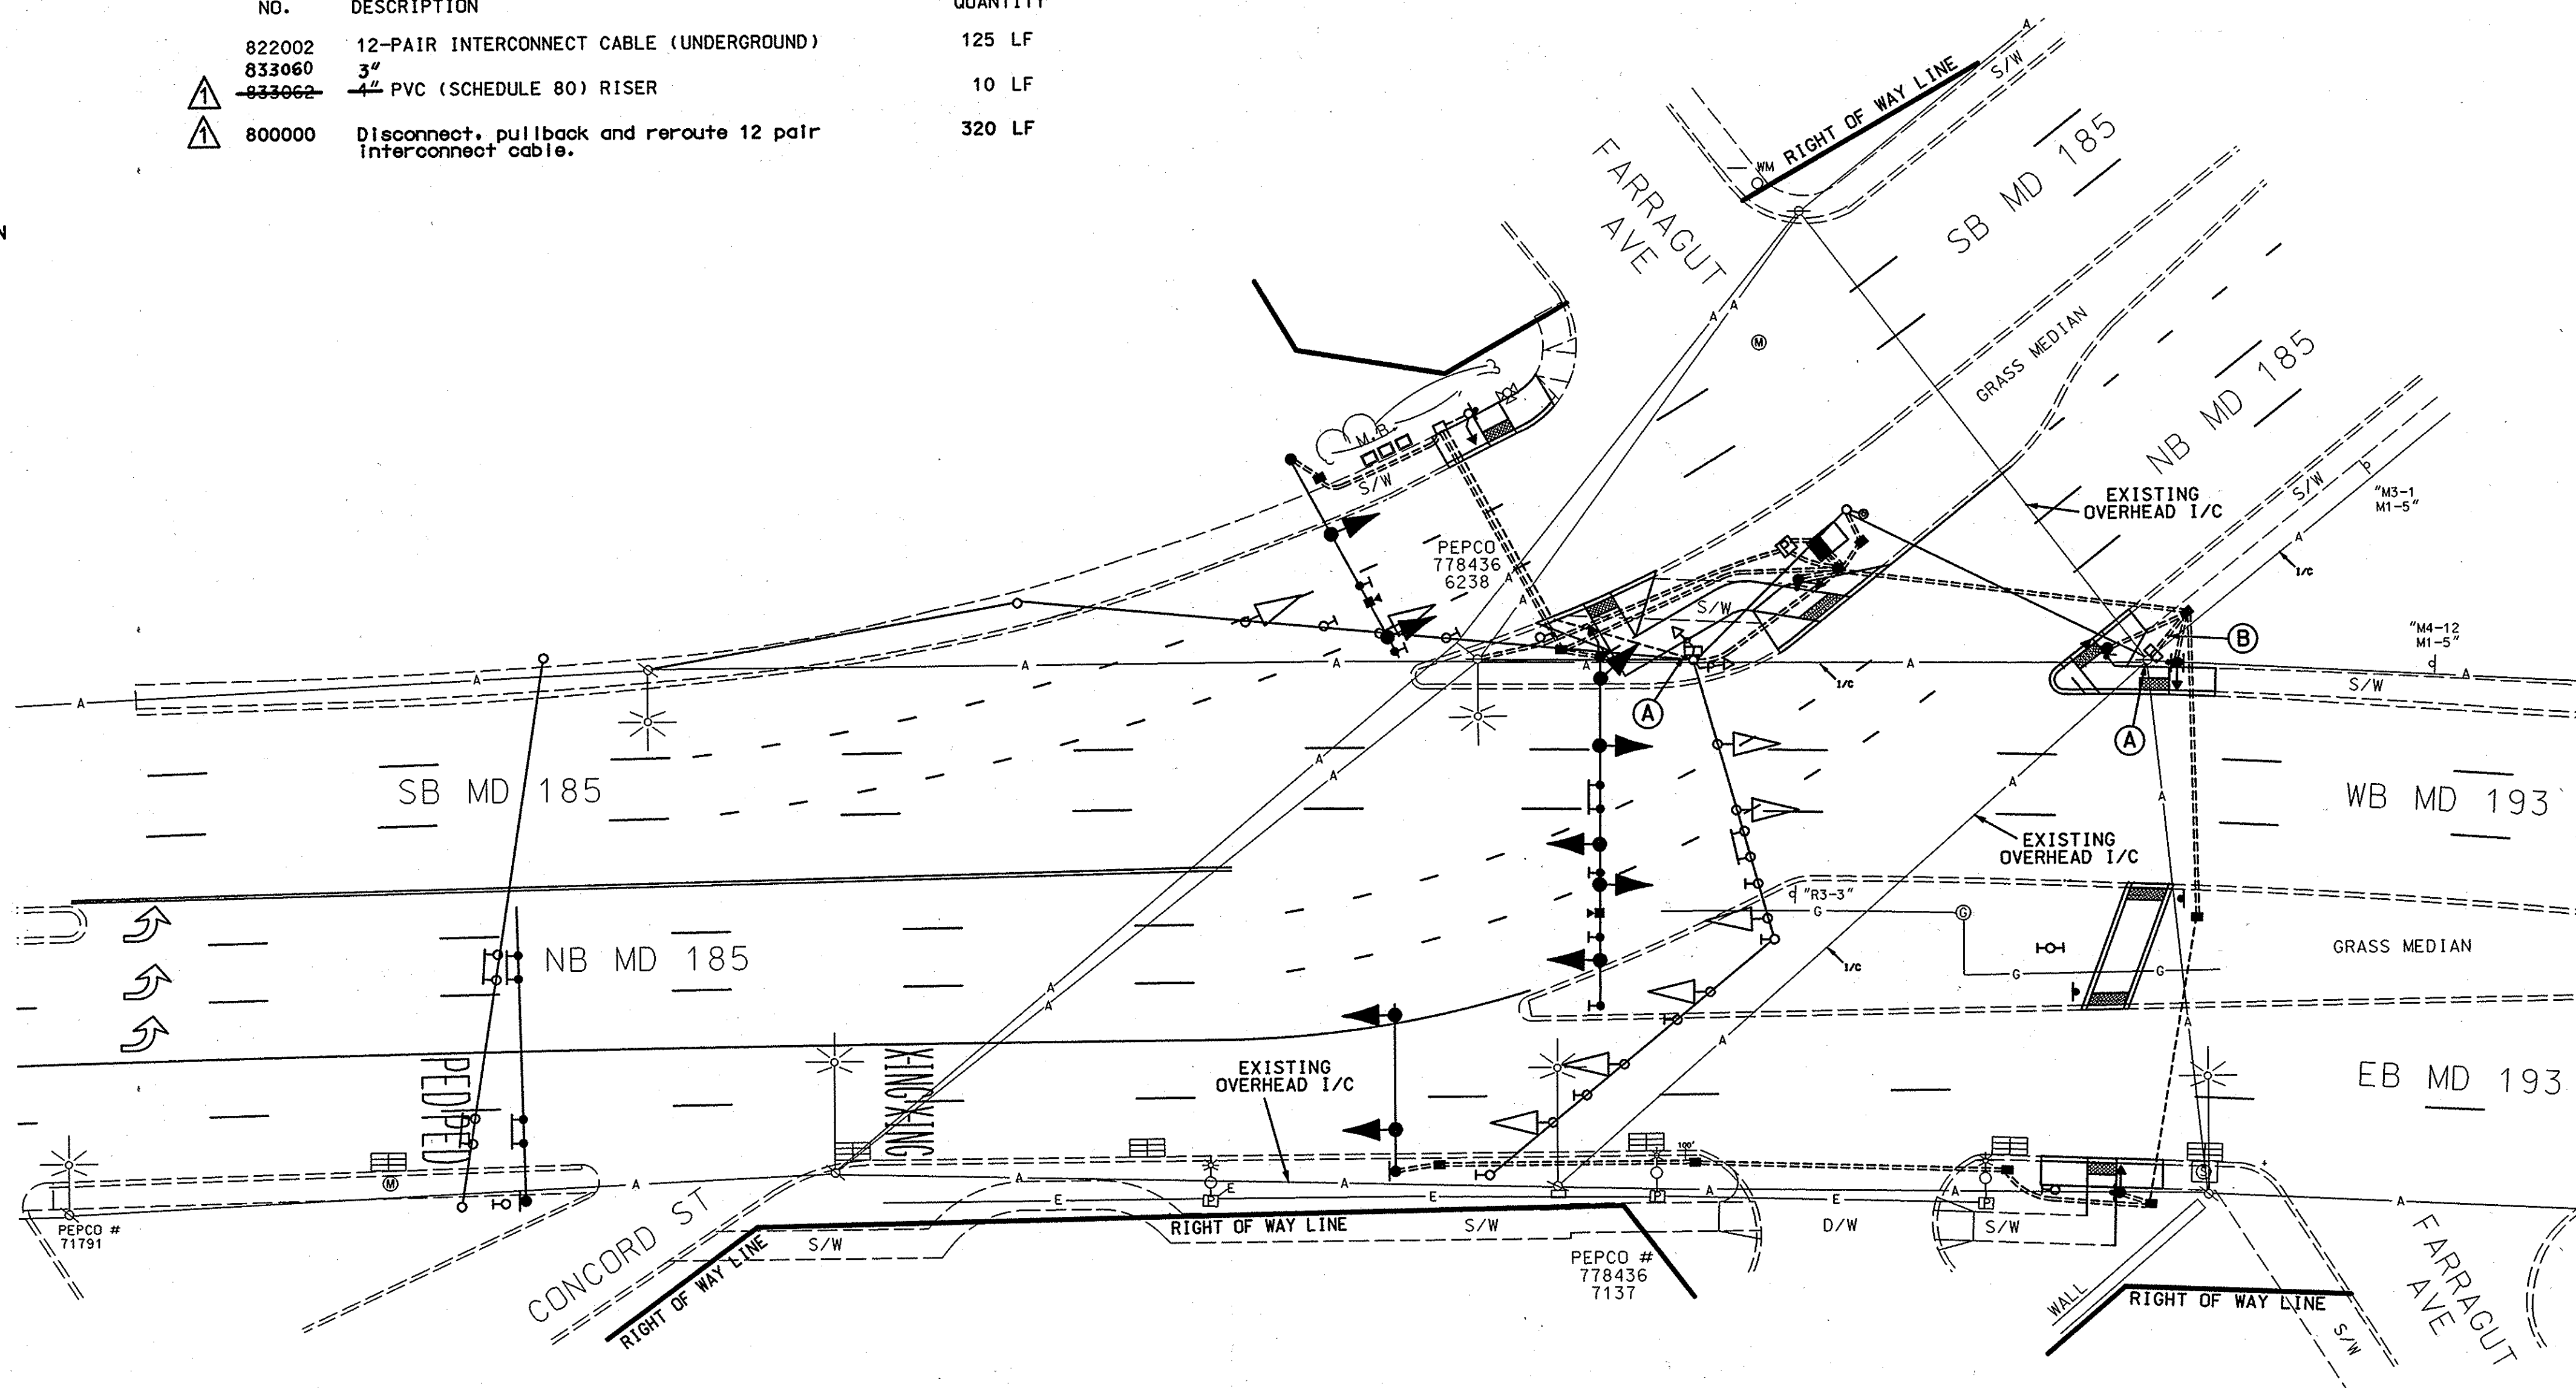

CONSTRUCTION DETAILS

- A. Contractor shall disconnect, pull back two (2) existing overhead 12-pair interconnect cables to PEPCO Pole and terminate for final connections by Montgomery County forces.
(Note: Contractor shall install 4" PVC Riser on PEPCO Pole into existing splice cabinet.)
- B. Contractor shall install 4" Polyvinyl Chloride electrical conduit (Schedule 80) (Trenched).

General Notes:

- Contractor shall contact Keith Lord (301) 674-8965 two (2) weeks prior to starting any interconnect work.
- Refer to wiring diagram on Traffic Signal General Information Sheet for wiring details.


SHA

STATE OF MARYLAND
DEPARTMENT OF TRANSPORTATION
STATE HIGHWAY ADMINISTRATION

MD 185 @ MD 193

GEOMETRIC LEGEND	
PROPOSED	---
EXISTING	---
LEGEND OF UNDERGROUND AND OVERHEAD UTILITIES	
AERIAL CABLE	---
ELECTRIC	---
TELEPHONE	---
GAS	---
SEWER	---
WATER	---
CABLE TV	---

ADDENDUM 1: DATE: 10-16-07

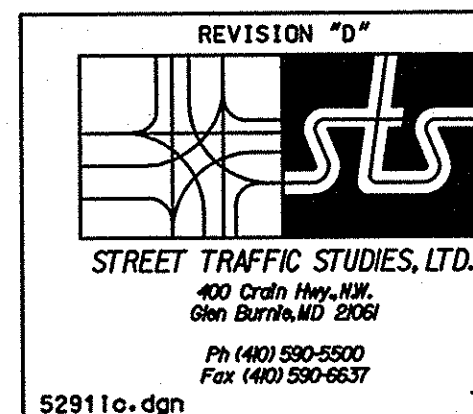

APPROVALS		REVISIONS		INTERCONNECT PLAN	
TEAM LEADER		1. INSTALL APS AND CPS ON NORTH, SOUTH AND WEST LEGS SHA NO. 15018504.54	6/18/07	SCALE 1"= 20'	DATE 11/13/72 CONTRACT NO.
ASST. DIV. CHIEF		2. JWA	8/01	DESIGNED BY	COUNTY MONTGOMERY
DIVISION CHIEF		3. C ADD PEDESTRIAN HEAD FOR MD 185		DRAWN BY J. GORDON	LOGMILE 15018504.54
OFFICE DIRECTOR		4. B RE-DRAWN	7/20/03	CHECKED BY W. FITCH	TMS NO. H601
		5. JEP		F.A.P. NO. AC-STPG-000A(241)E	TOD NO.
				TS NO. 785D	DRAWING NO. 3 OF 3 SHEET NO. 30 OF 42

PLOTTED: \$DATE\$
FILE: \$FILE\$

15018504.54(241)E.dgn 6/18/2007 5:56:35 AM